


Nº	GRANTOR	GRANTEE	INSTR.	DATE	RECORD	CURT. Nº	REMARKS
1	A. E. THAMMIE et al.	TELE. & PAC. R.R. Co.	DEED	10-18-1871	Office of Sec'y	1403	
2	T. J. GUNNARD	"	"	8-24-1874	DB 46-224	2185	
3	H. H. HARRISON et al.	"	"	7-13-1870	DB 92-152	1400	
4	E. R. CAMPBELL	"	"	4-12-1873	MB 66-553	1474	
5	J. W. CAMPBELL	"	"	"	"	"	TITLE BY POSSESSION
6	E. HAMILTON	"	"	4-10-1871	"	"	REVENTON 1/4 W
16	METRO. INDUSTRIAL Pk.	L. & N. R.R. Co.	DEED	1-14-1903	DB 4307-603	18083	
17	"	"	"	1-14-1903	DB 4307-593	15063	
18	"	"	"	10-27-1903	DB 4370-683	15062	



RIGHT OF WAY AND TRACK MAP
LOUISVILLE AND NASHVILLE R. R. CO.

METROPOLITAN INDUSTRIAL PARK
LEAD TRACK

STATION 0+00 TO STATION 115+55
SCALE 1 INCH = 200'

OFFICE OF CHIEF ENGINEER
LOUISVILLE, KY.
DRAWN BY D. B. R. JULY, 1970

19-037

V-205
8